



REV. A 04.06.2010. Endret soverom, tak uteplass, vinduer i gavel etc.

ojm.


|                                                                                           |  |   |  |                    |                  |                 |
|-------------------------------------------------------------------------------------------|--|---|--|--------------------|------------------|-----------------|
| PROSJEKT<br>Nybygg hytte<br>K. Kopperud Eiendom AS<br><br>Rösnäskilen øst, Halden kommune |  | TEGN.VEDR.<br>Perspektiver.   |  | MÅLESTOKK          | DATO<br>26.05.10 | ORIGINAL FORMAT |
| TEGN. STATUS<br>Skisseprosjekt                                                            |  | <div><div>moth</div><div>ARKITEKTER A.S<br/>SIVILARKITEKT MNAL/NPA</div></div> <div><div><div></div><div></div><div></div></div><div></div></div> <div>Storgt. 2B, 1767 Halden.<br/>Tlf. nr: 69 17 67 30<br/>Mob nr: 90 14 36 34<br/>E-post: post@arkmoth.no</div> |  | TEGN<br>OJM        | ANSV<br>OJM      | KONTR           |
|                                                                                           |  |   |  | SAKSNR.<br>09030 D | TEGN.NR.<br>10A  | VEDLEGG NR.     |

TUVA


ALLE MÅL KONTROLLERES PÅ STEDET.  
Utsparingsmål beregnes av utførende.





TUVA

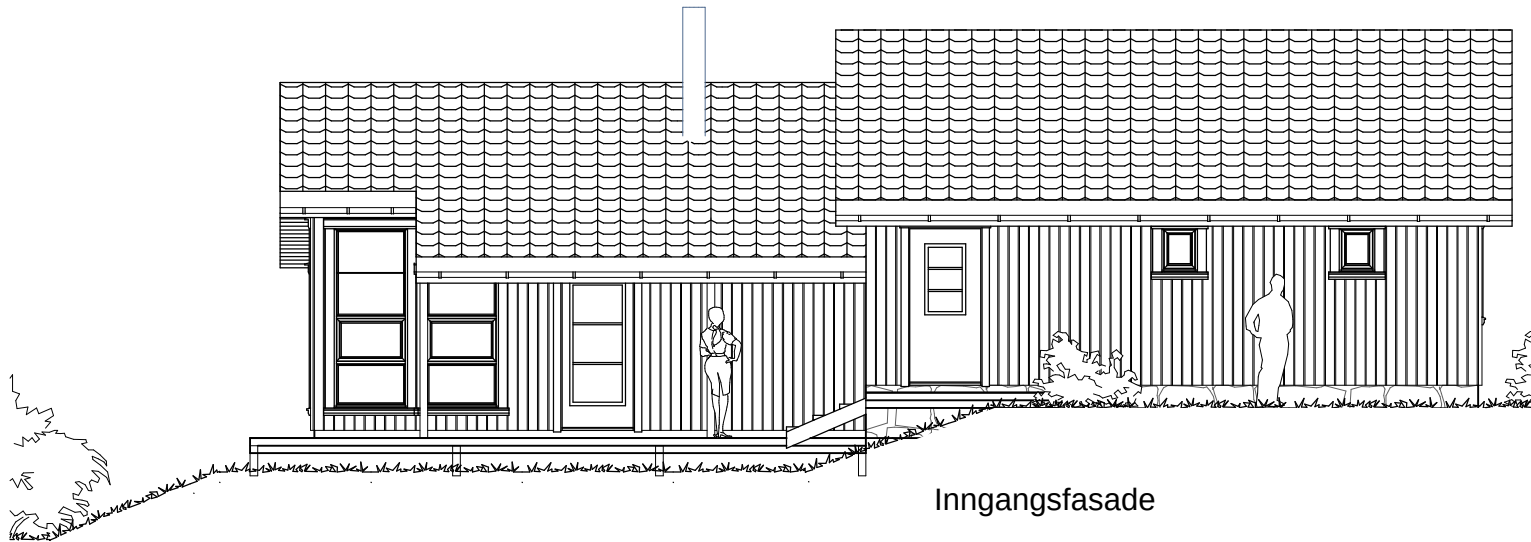

Inngangsfasade

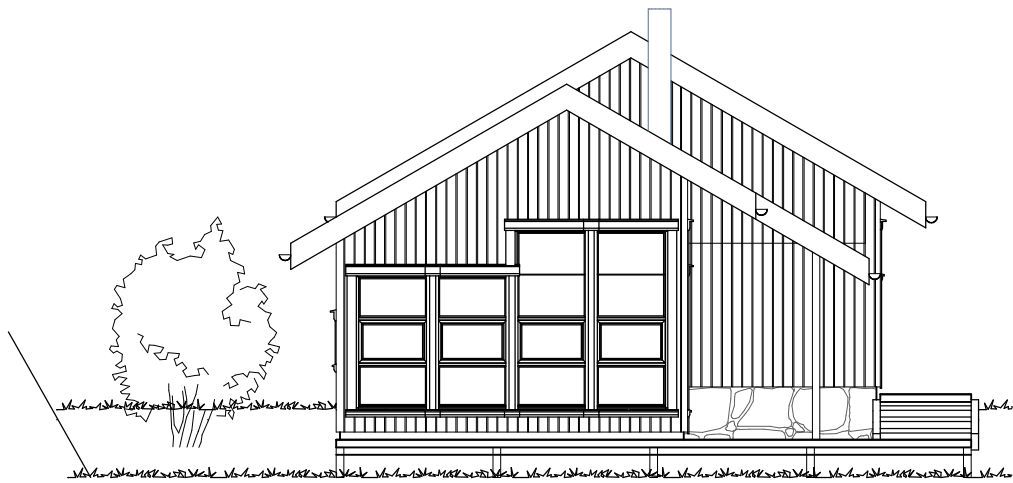

Gavl fasade

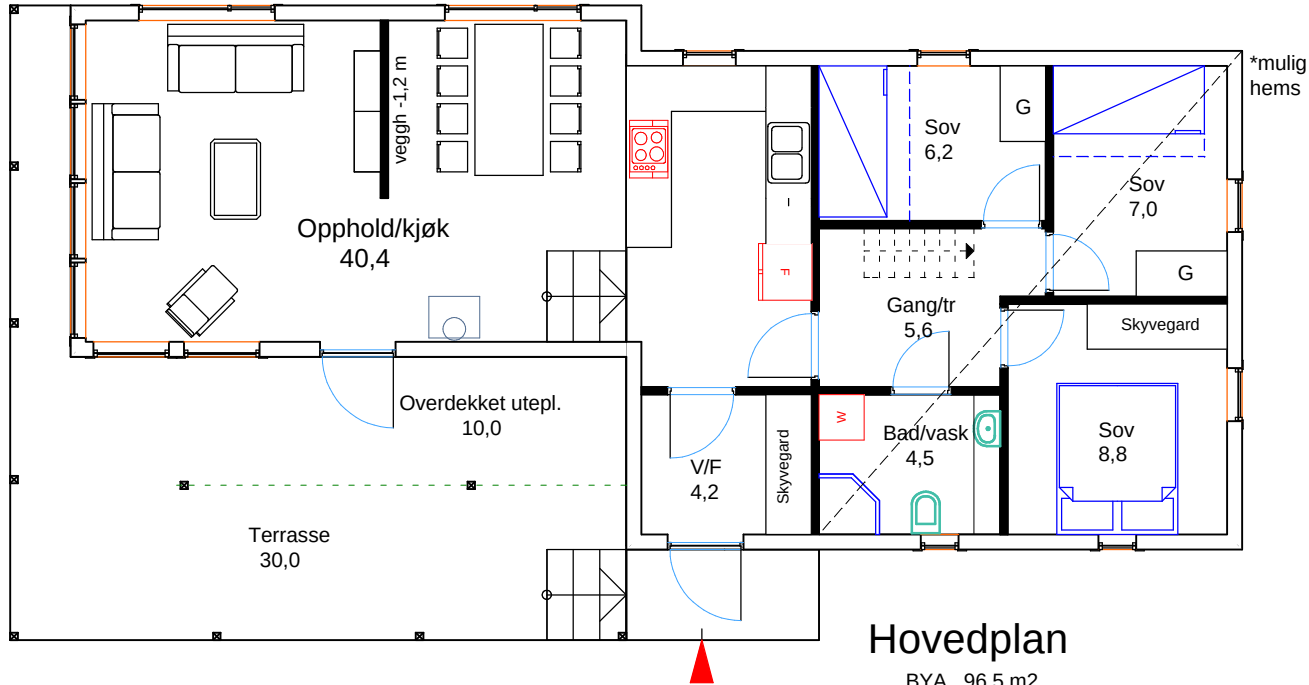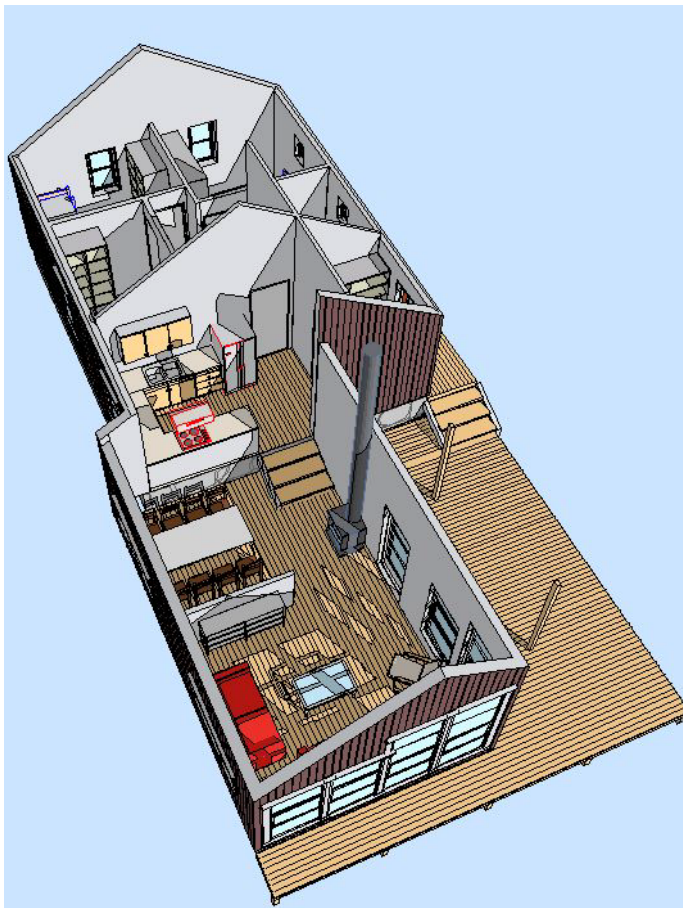

Hovedplan

BYA 96,5 m2  
 BTA 88,1 m2  
 BRA 79,4 m2



REV. A 04.06.2010. Endret soverom, tak uteplass, vinduer i gavel etc. ojm.

|   |   |   |                                     |                                |                  |
|---|---|---|-------------------------------------|--------------------------------|------------------|
| <div>PROSJEKT</div> <div>Nybygg hytte</div> <div>K. Kopperud Eiendom AS</div> <div>Rösnäskilen øst, Halden kommune</div> <div>TEGN. STATUS</div> <div>Skisseprosjekt</div> | <div>TEGN.VEDR.</div> <div>Plan, perspektiv, fasader</div>   | <div>MÅLESTOKK</div>   | <div>DATO</div> <div>26.05.10</div> | <div>ORIGINAL FORMAT</div>     |                  |
|   | <div><div>moth</div><div>ARKITEKTER A.S</div><div>SIVILARKITEKT MINAL/NPA</div></div> <div></div> | <div>Storgt. 2B, 1767 Halden.</div> <div>Tlf. nr: 69 17 67 30</div> <div>Mob nr: 90 14 36 34</div> <div>E-post: post@arkmoth.no</div> | <div>TEGN</div> <div>OJM</div>      | <div>ANSV</div> <div>OJM</div> | <div>KONTR</div> |
|   |   | <div>SAKSNR.</div> <div>09030 D</div>                                                                                                 | <div>TEGN.NR.</div> <div>11A</div>  | <div>VEDLEGG NR.</div>         |                  |